

FIRE

TYPICAL INTERIOR ELEVATIONS


7650 TDH_{SERIES}

Scale: Not To Scale


UL APPROVED AND CERTIFIED
SELF-CLOSING DOUBLE HUNG

PAGE 1 OF 6


3/4 HOUR FIRE RATED WHEN GLAZED WITH 1/4" WIRE GLASS
1 1/2 HOUR FIRE RATED WHEN GLAZED WITH 3/16" CERAMIC &
FIRE RATED GLAZING TAPE

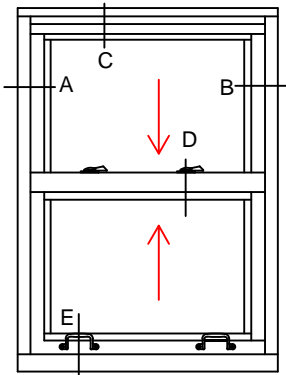

7650 TDH 1/1

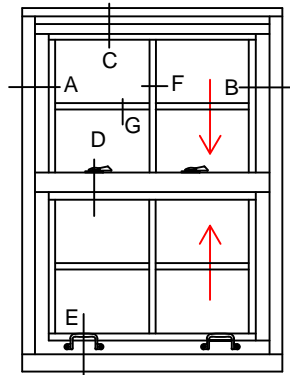


7650 TDH 2/2V

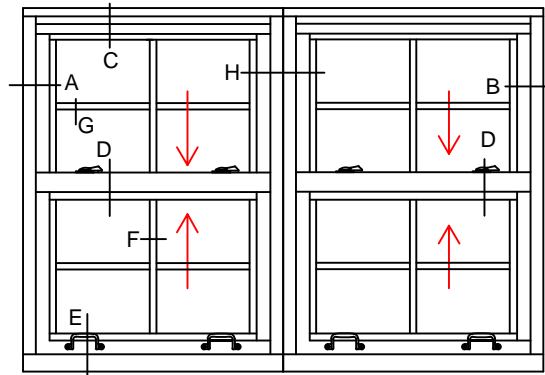


7650 TDH 4/4

7650 TDH 4/4

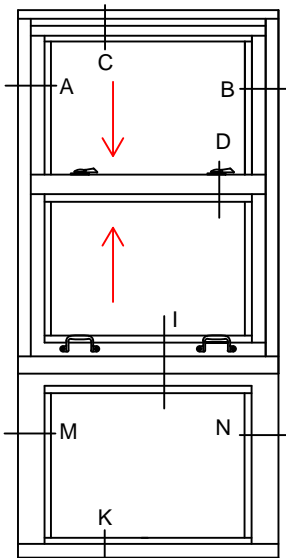

7650 TDH 1/1
- LT - 1

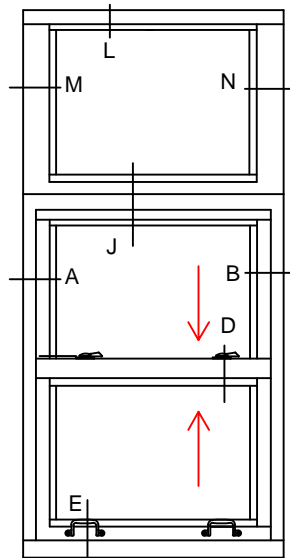

7650 TDH 1/1
- UT - 1

WINDOWS WITH A WIDTH OVER 36" WILL RECEIVE
2 HANDLES AND 2 SWEEP LOCKS

WINDOWS WITH A WIDTH OF 24"-36" WILL
RECEIVE 2 HANDLES AND 1 SWEEP LOCK



28 Canal Street, Ellenville, NY 12428
Phone (845) 647-1900

FIRE


KEY TYPICAL

Scale: 1:2

7650 TDH_{SERIES}

PAGE 2 OF 6

UL APPROVED AND CERTIFIED
SELF-CLOSING DOUBLE HUNG
3/4 HOUR FIRE RATED WHEN GLAZED WITH 1/4" WIRE GLASS
1 1/2 HOUR FIRE RATED WHEN GLAZED WITH 3/16" CERAMIC &
FIRE RATED GLAZING TAPE

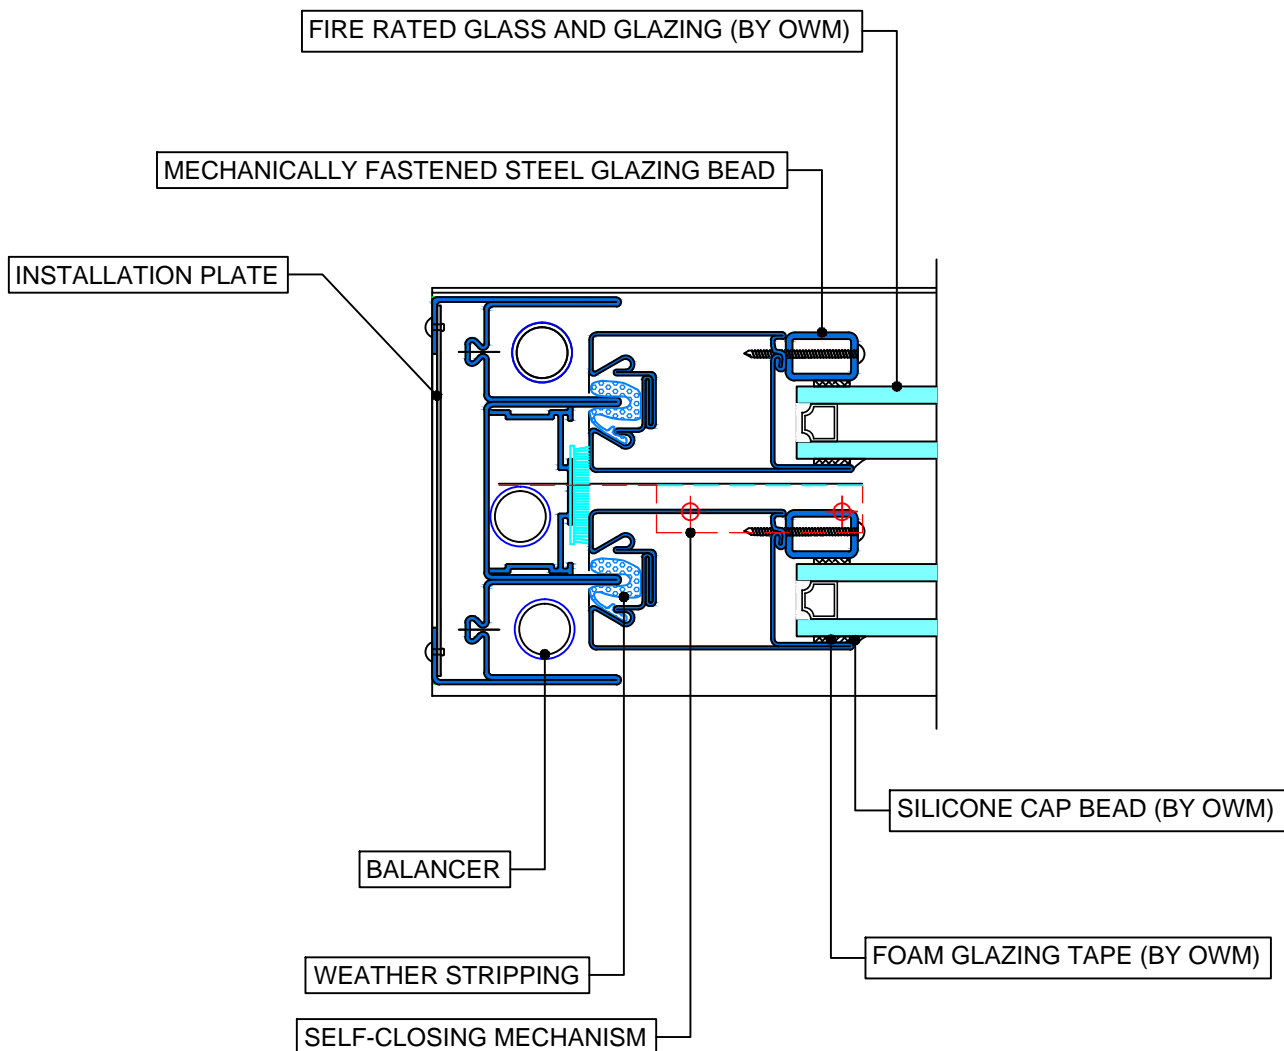

28 Canal Street, Ellenville, NY 12428
Phone (845) 647-1900

FIRE

TYPICAL DETAILS





Scale: 1:2

7650 TDH_{SERIES}

PAGE 3 OF 6

UL APPROVED AND CERTIFIED
SELF-CLOSING DOUBLE HUNG

3/4 HOUR FIRE RATED WHEN GLAZED WITH 1/4" WIRE GLASS
1 1/2 HOUR FIRE RATED WHEN GLAZED WITH 3/16" CERAMIC &
FIRE RATED GLAZING TAPE

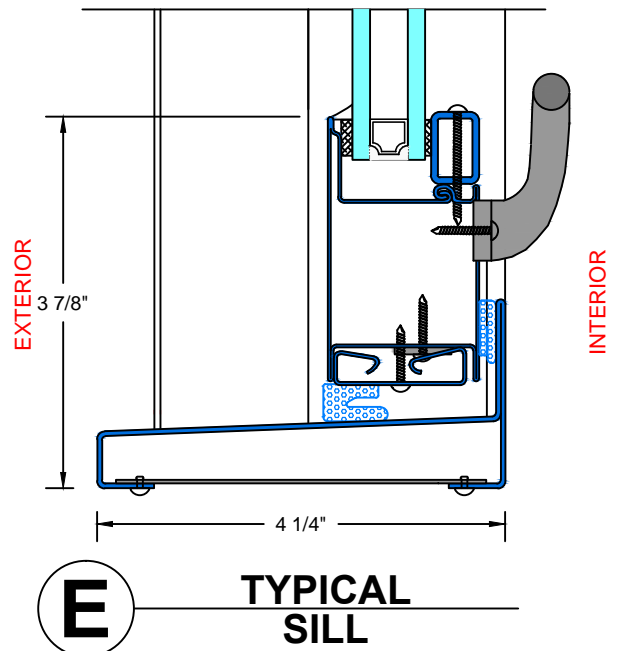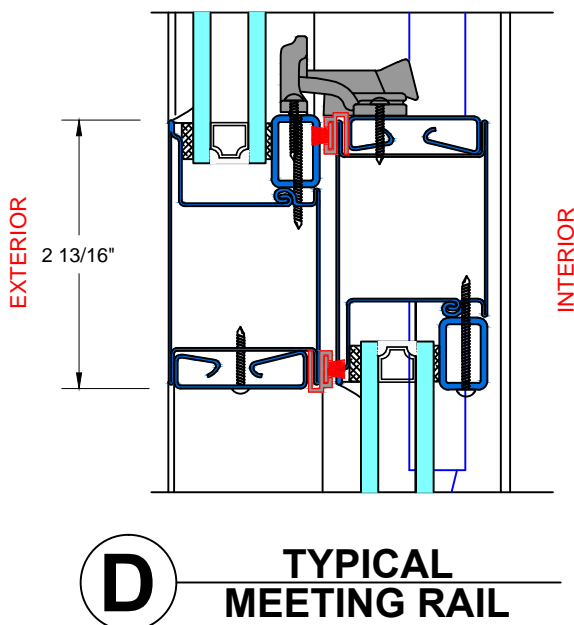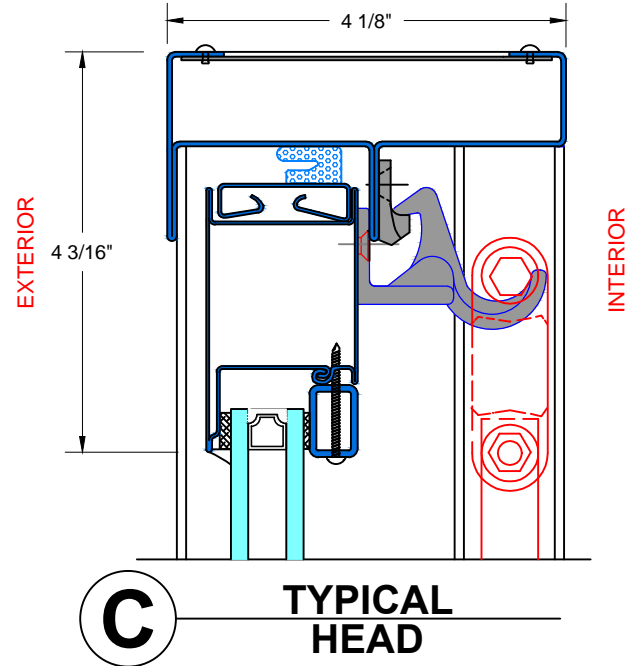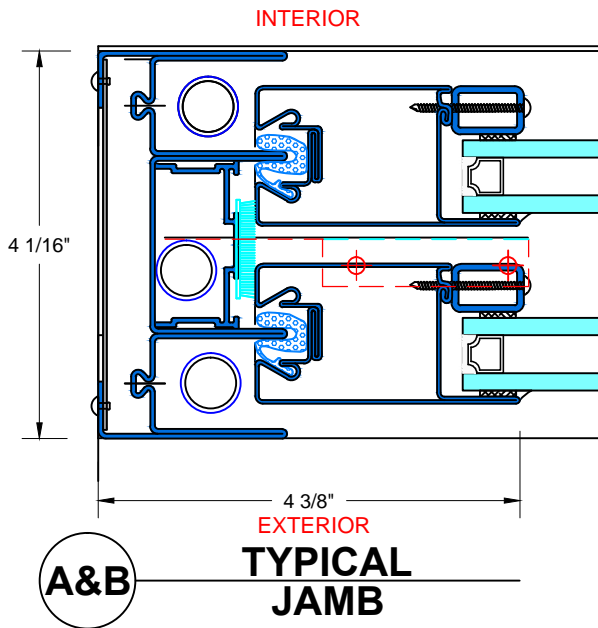

28 Canal Street, Ellenville, NY 12428
Phone (845) 647-1900

FIRE

TYPICAL DETAILS


Scale: 1:2

7650 TDH_{SERIES}

PAGE 4 OF 6


UL APPROVED AND CERTIFIED
SELF-CLOSING DOUBLE HUNG

3/4 HOUR FIRE RATED WHEN GLAZED WITH 1/4" WIRE GLASS
1 1/2 HOUR FIRE RATED WHEN GLAZED WITH 3/16" CERAMIC &
FIRE RATED GLAZING TAPE

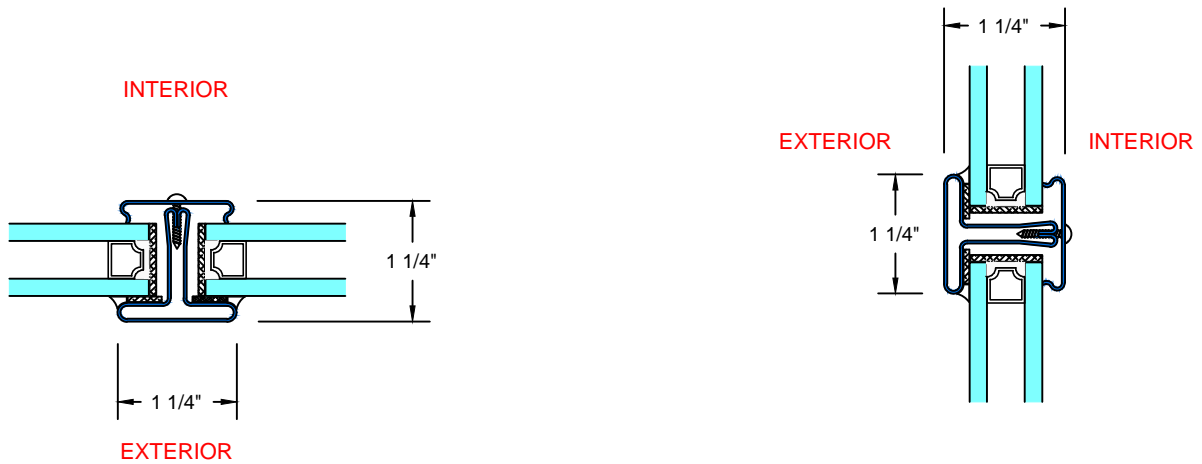

F TYPICAL VERTICAL MUNTIN

G TYPICAL HORIZONTAL MUNTIN

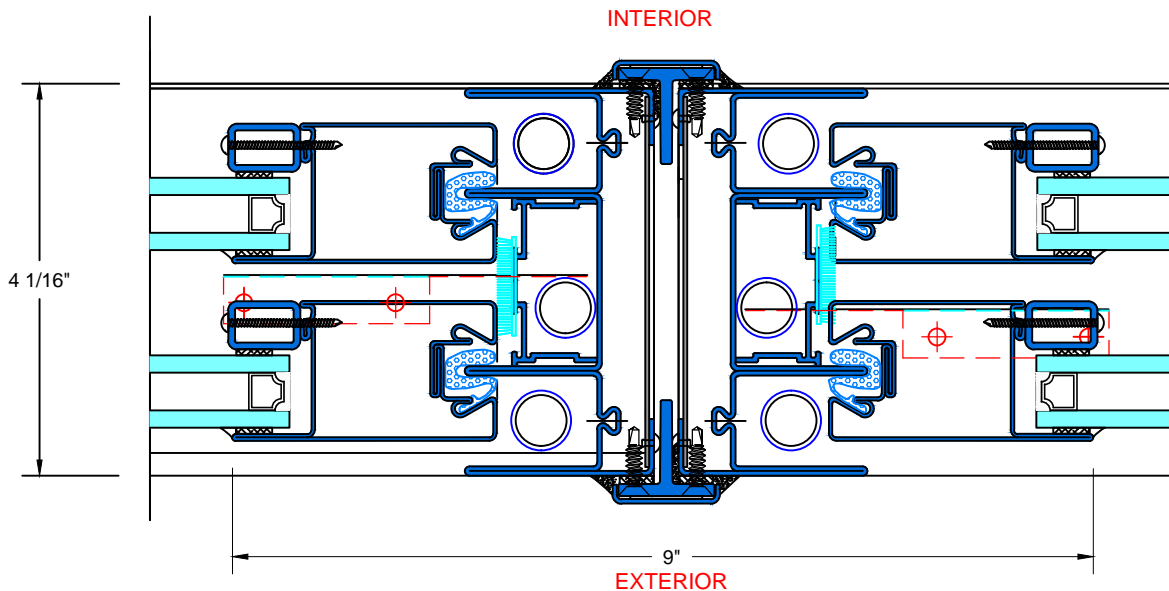

H TYPICAL MULLION



28 Canal Street, Ellenville, NY 12428
Phone (845) 647-1900

FIRE


TYPICAL DETAILS

Scale: 1:2

7650 TDH_{SERIES}

PAGE 5 OF 6

UL APPROVED AND CERTIFIED
SELF-CLOSING DOUBLE HUNG
3/4 HOUR FIRE RATED WHEN GLAZED WITH 1/4" WIRE GLASS
1 1/2 HOUR FIRE RATED WHEN GLAZED WITH 3/16" CERAMIC &
FIRE RATED GLAZING TAPE

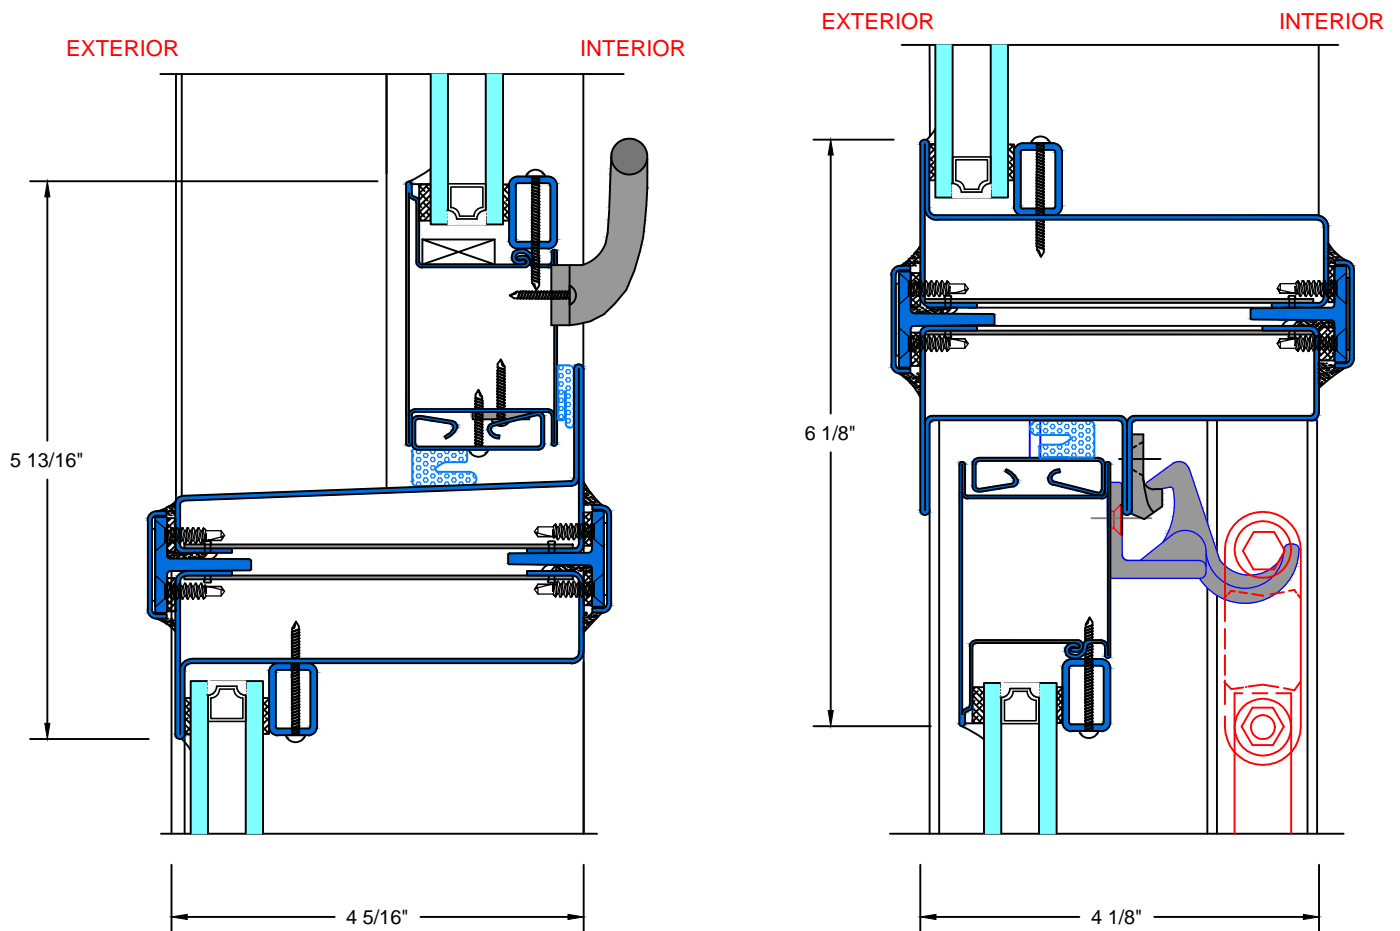

I TYPICAL STACKING MULLION
W/ TRANSOM BELOW

J TYPICAL STACKING MULLION
W/ TRANSOM ABOVE



28 Canal Street, Ellenville, NY 12428
Phone (845) 647-1900

FIRE

TYPICAL DETAILS


Scale: 1:2

7650 TDH_{SERIES}


PAGE 6 OF 6

UL APPROVED AND CERTIFIED
SELF-CLOSING DOUBLE HUNG


3/4 HOUR FIRE RATED WHEN GLAZED WITH 1/4" WIRE GLASS
1 1/2 HOUR FIRE RATED WHEN GLAZED WITH 3/16" CERAMIC &
FIRE RATED GLAZING TAPE

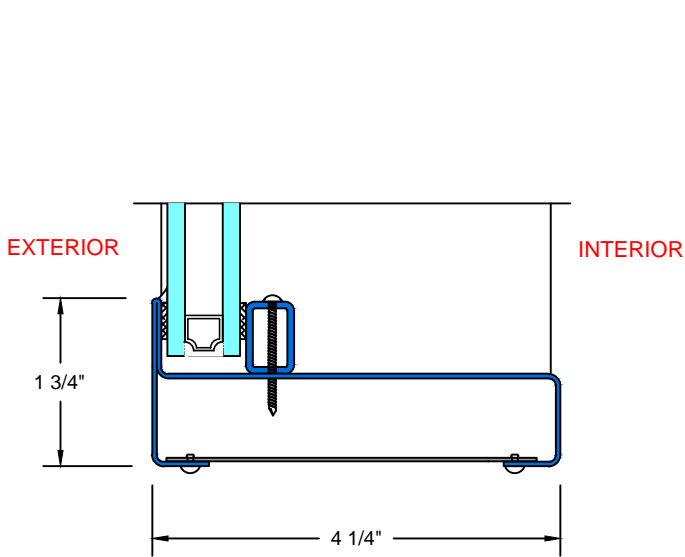


K&L TYPICAL TRANSOM
HEAD & SILL

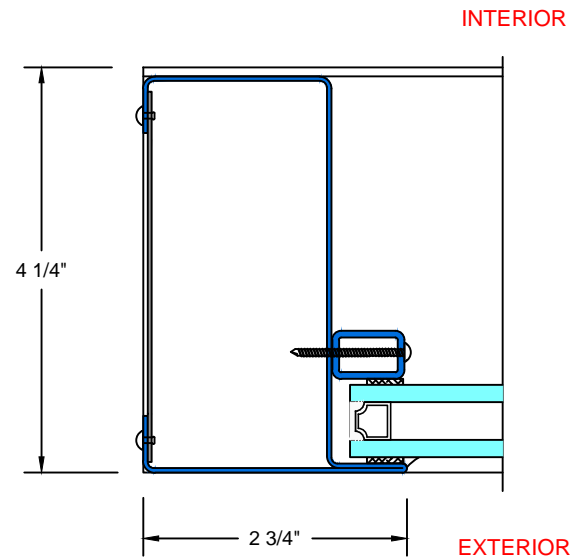

M&N TYPICAL TRANSOM
JAMB

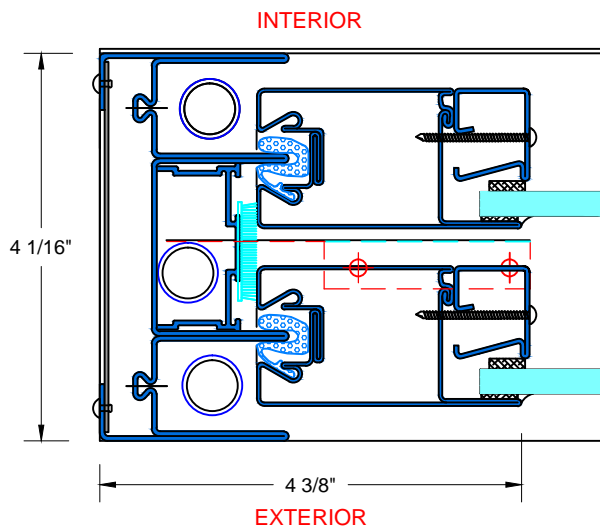

1 TYPICAL JAMB
W/ 1/4" GLASS

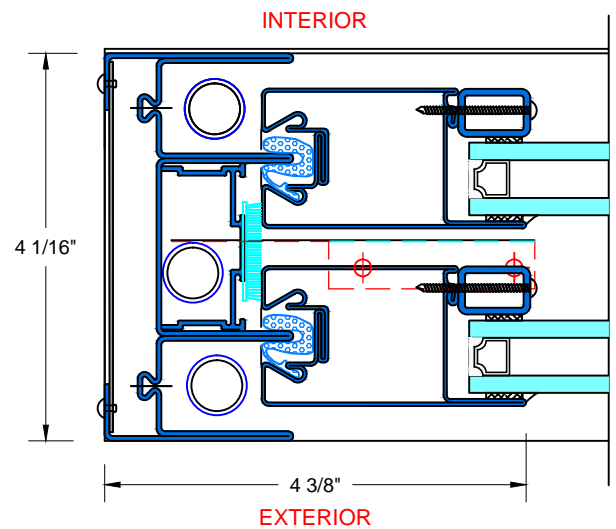

2 TYPICAL JAMB
W/ 3/4" GLASS



28 Canal Street, Ellenville, NY 12428
Phone (845) 647-1900