

FIRE

TYPICAL INTERIOR ELEVATIONS


7650 TSH_{SERIES}

Scale: Not To Scale


UL APPROVED AND CERTIFIED
SELF-CLOSING SINGLE HUNG

PAGE 1 OF 7


3/4 HOUR FIRE RATED WHEN GLAZED WITH 1/4" WIRE GLASS
1 1/2 HOUR FIRE RATED WHEN GLAZED WITH 3/16" CERAMIC & FIRE RATED GLAZING TAPE

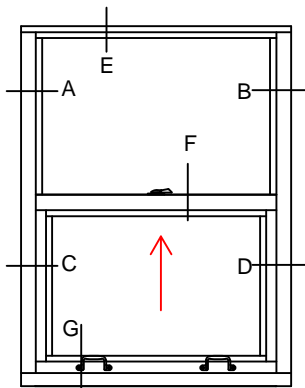

7650 TSH 1/1

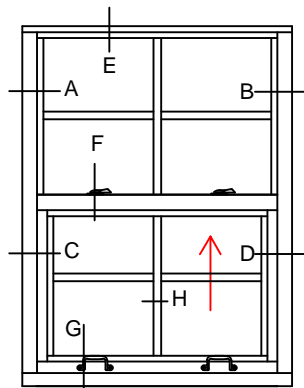


7650 TSH 4/4

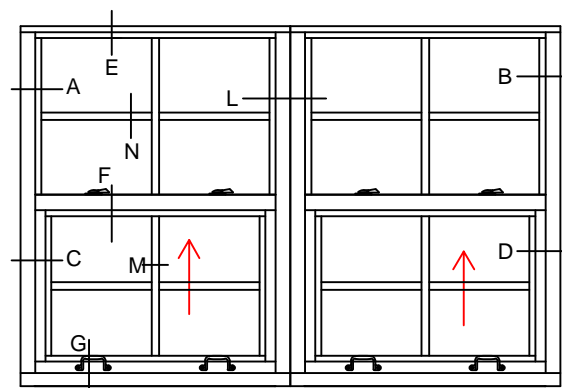


7650 TSH 4/4

7650 TSH 4/4

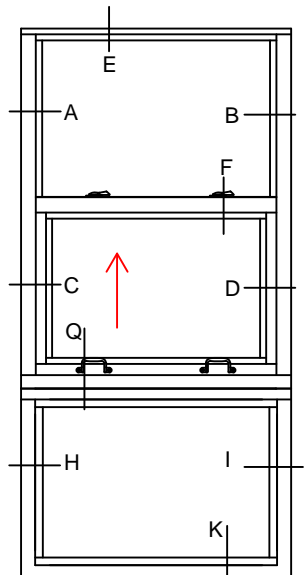

7650 TSH 1/1
-LT- 1

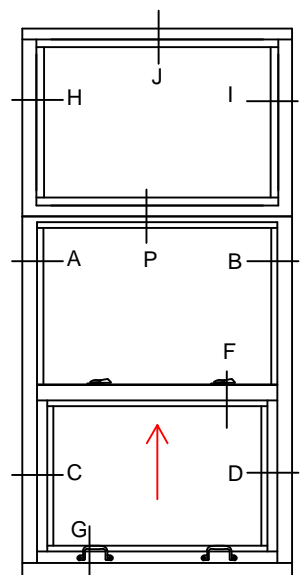

7650 TSH 1/1
-UT- 1

WINDOWS WITH A WIDTH OVER 36" WILL RECEIVE 2
HANDLES AND 2 SWEEP LOCKS

WINDOWS WITH A WIDTH OF 24"-36" WILL RECEIVE 2
HANDLES AND 1 SWEEP LOCK



28 Canal Street, Ellenville, NY 12428
Phone (845) 647-1900

FIRE

KEY TYPICAL

Scale: 1:2


7650 TSH_{SERIES}

PAGE 2 OF 7

UL APPROVED AND CERTIFIED
SELF-CLOSING SINGLE HUNG

3/4 HOUR FIRE RATED WHEN GLAZED WITH 1/4" WIRE GLASS

1 1/2 HOUR FIRE RATED WHEN GLAZED WITH 3/16" CERAMIC & FIRE RATED GLAZING TAPE

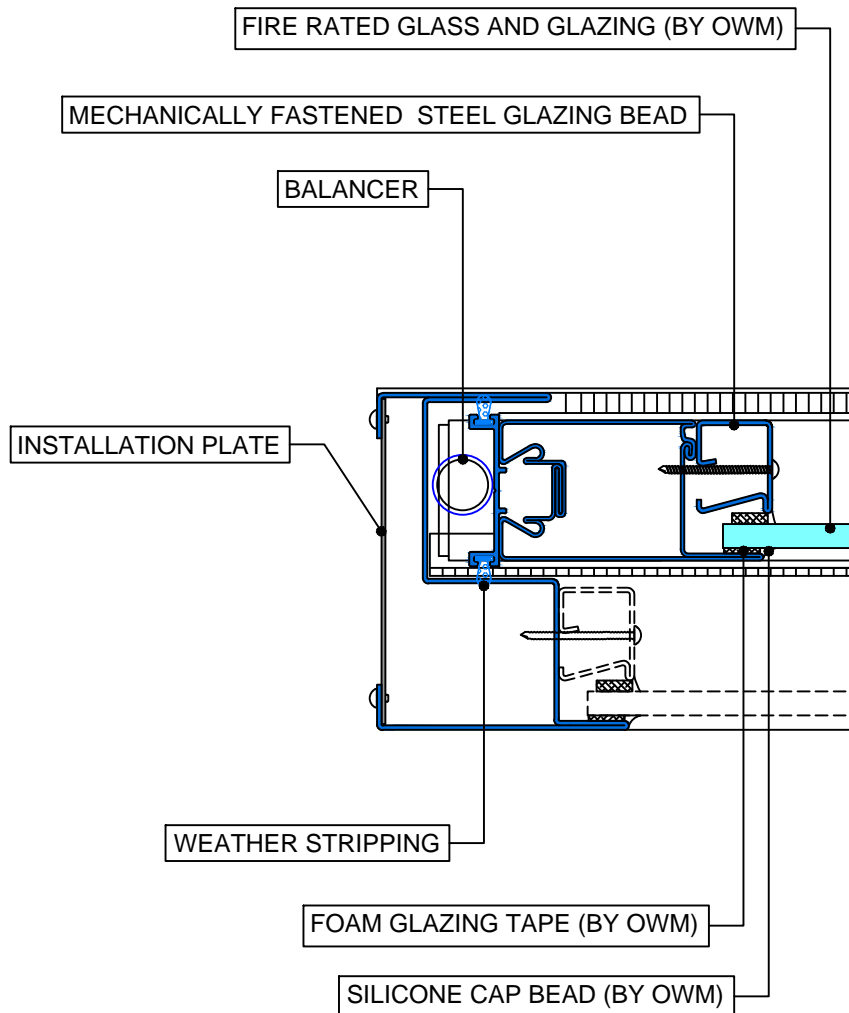

28 Canal Street, Ellenville, NY 12428
Phone (845) 647-1900

FIRE

TYPICAL DETAILS

Scale: 1:2


7650 TSH_{SERIES}

PAGE 3 OF 7


UL APPROVED AND CERTIFIED
SELF-CLOSING SINGLE HUNG

3/4 HOUR FIRE RATED WHEN GLAZED WITH 1/4" WIRE GLASS


1 1/2 HOUR FIRE RATED WHEN GLAZED WITH 3/16" CERAMIC & FIRE RATED GLAZING TAPE

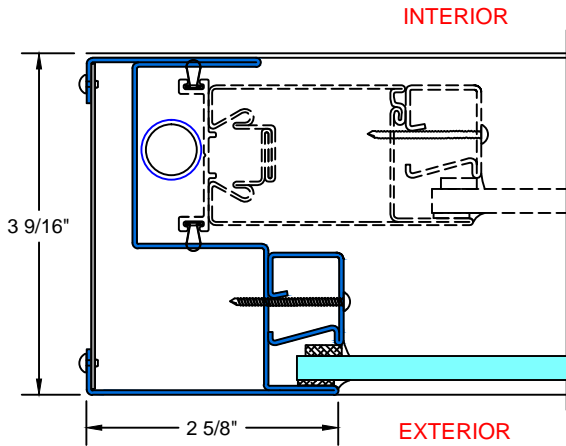


A&B TYPICAL
FIXED JAMB

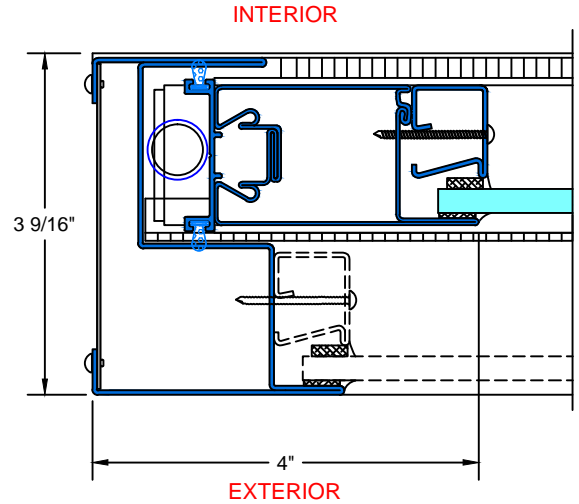

C&D TYPICAL
OPERABLE JAMB

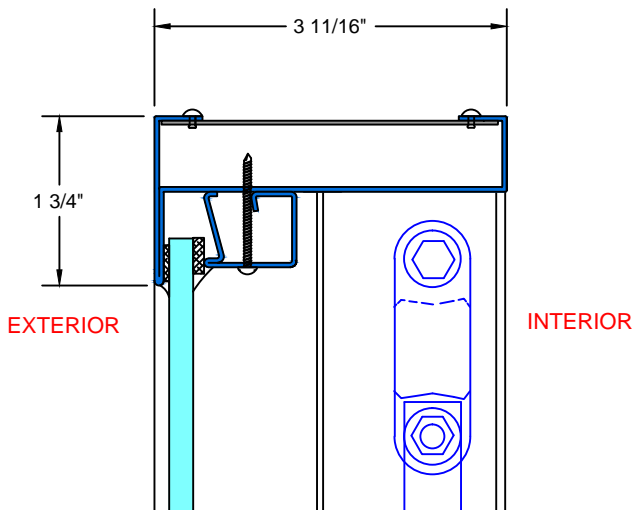

E TYPICAL
HEAD

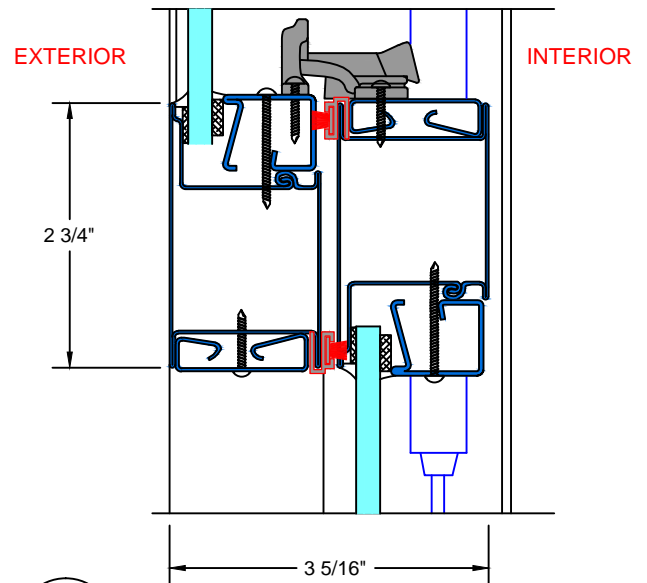

F TYPICAL
MEETING RAIL



28 Canal Street, Ellenville, NY 12428
Phone (845) 647-1900

FIRE

TYPICAL DETAILS

Scale: 1:2


7650 TSH_{SERIES}

PAGE 4 OF 7


UL APPROVED AND CERTIFIED
SELF-CLOSING SINGLE HUNG

3/4 HOUR FIRE RATED WHEN GLAZED WITH 1/4" WIRE GLASS


1 1/2 HOUR FIRE RATED WHEN GLAZED WITH 3/16" CERAMIC & FIRE RATED GLAZING TAPE

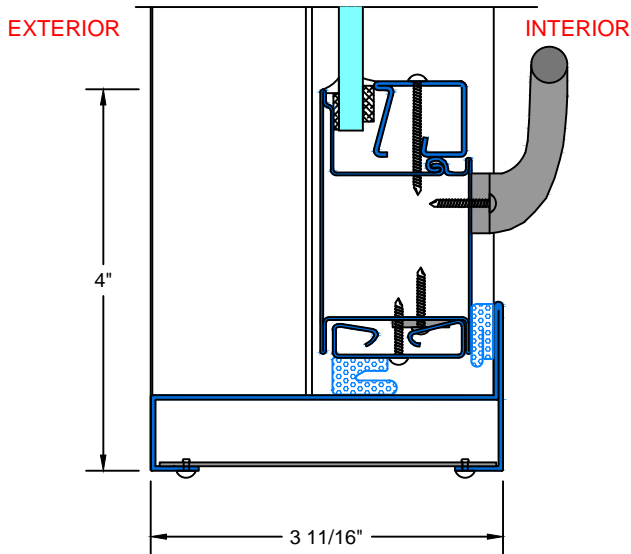


G TYPICAL SILL

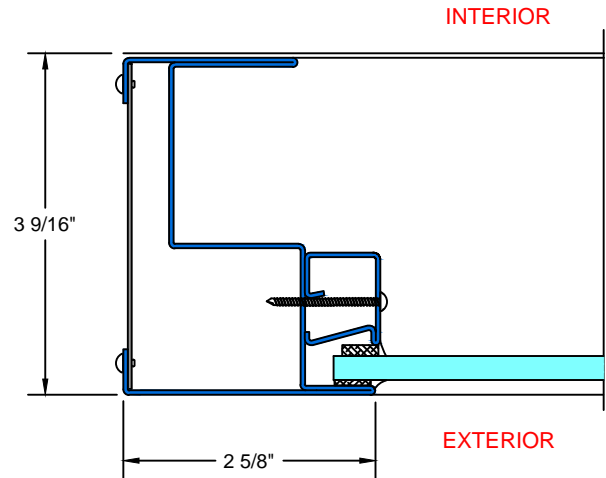

H&I TYPICAL TRANSOM JAMB

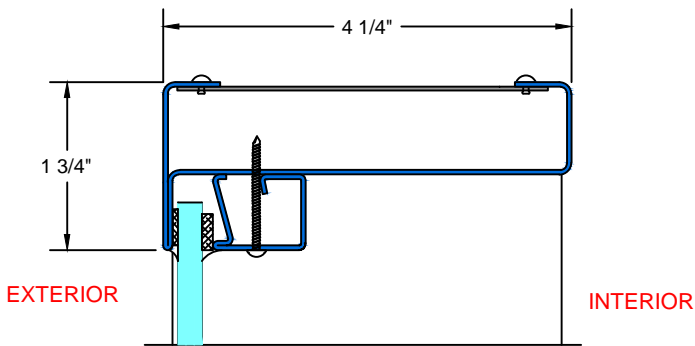

J TYPICAL TRANSOM HEAD

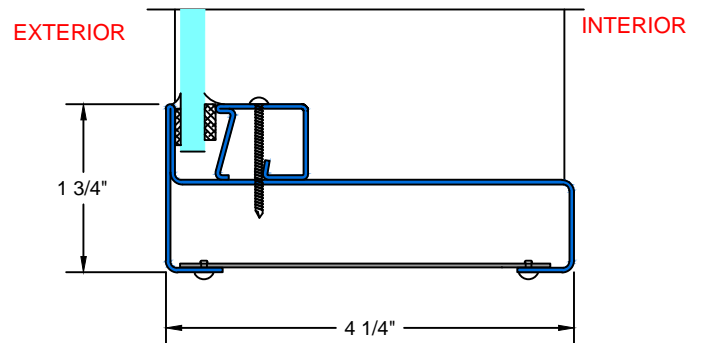

K TYPICAL TRANSOM SILL



28 Canal Street, Ellenville, NY 12428
Phone (845) 647-1900

FIRE

TYPICAL DETAILS

Scale: 1:2


7650 TSH_{SERIES}

PAGE 5 OF 7


UL APPROVED AND CERTIFIED
SELF-CLOSING SINGLE HUNG

3/4 HOUR FIRE RATED WHEN GLAZED WITH 1/4" WIRE GLASS


1 1/2 HOUR FIRE RATED WHEN GLAZED WITH 3/16" CERAMIC & FIRE RATED GLAZING TAPE

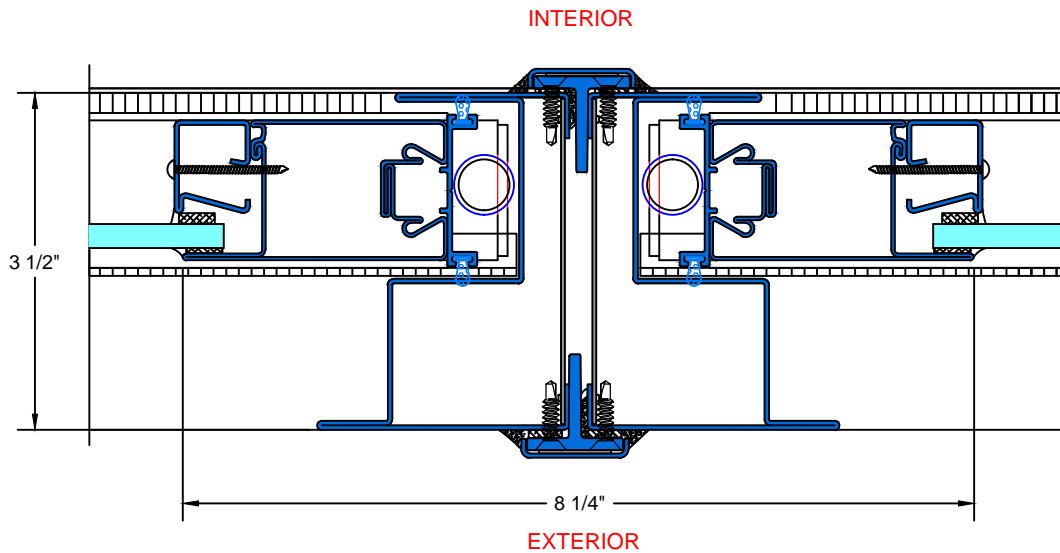

L TYPICAL JOINING MULLION

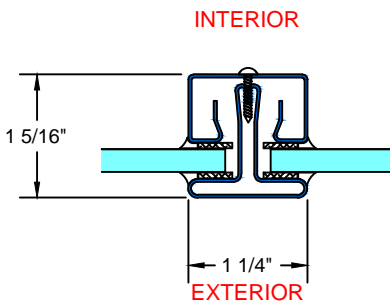

M TYPICAL VERTICAL MUNTIN

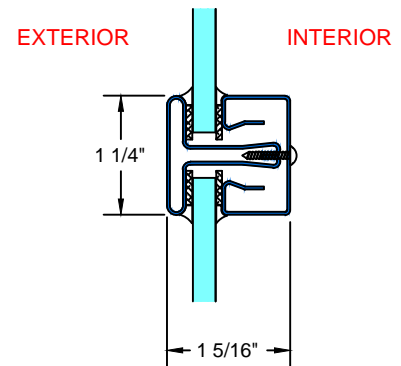

N TYPICAL HORIZONTAL MUNTIN



28 Canal Street, Ellenville, NY 12428
Phone (845) 647-1900

FIRE

TYPICAL DETAILS

Scale: 1:2


7650 TSH_{SERIES}

PAGE 6 OF 7

UL APPROVED AND CERTIFIED
SELF-CLOSING SINGLE HUNG

3/4 HOUR FIRE RATED WHEN GLAZED WITH 1/4" WIRE GLASS

1 1/2 HOUR FIRE RATED WHEN GLAZED WITH 3/16" CERAMIC & FIRE RATED GLAZING TAPE

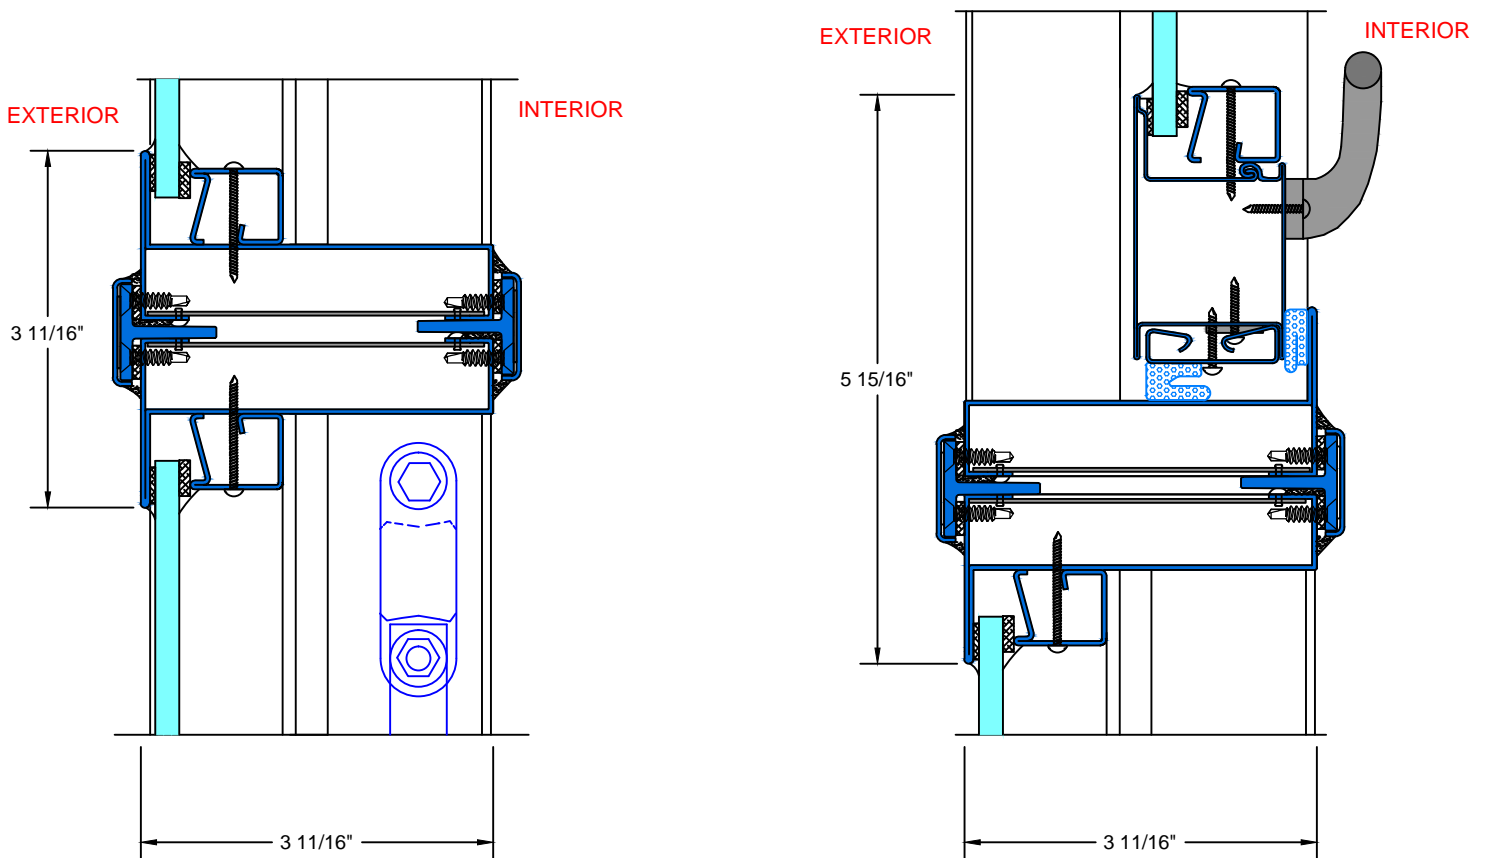

P TYPICAL STACKING MULLION
W/ TRANSOM ABOVE

Q TYPICAL STACKING MULLION
W/ TRANSOM BELOW



28 Canal Street, Ellenville, NY 12428
Phone (845) 647-1900

FIRE

GLAZING OPTIONS



7650 TSH_{SERIES}

Scale: 1:2

UL APPROVED AND CERTIFIED
SELF-CLOSING SINGLE HUNG

PAGE 7 OF 7

3/4 HOUR FIRE RATED WHEN GLAZED WITH 1/4" WIRE GLASS
1 1/2 HOUR FIRE RATED WHEN GLAZED WITH 3/16" CERAMIC & FIRE RATED GLAZING TAPE

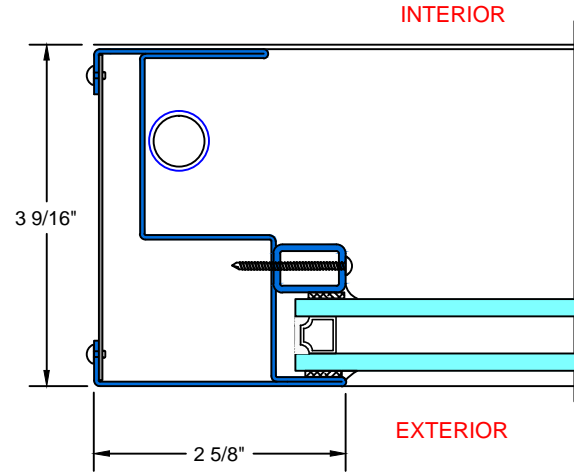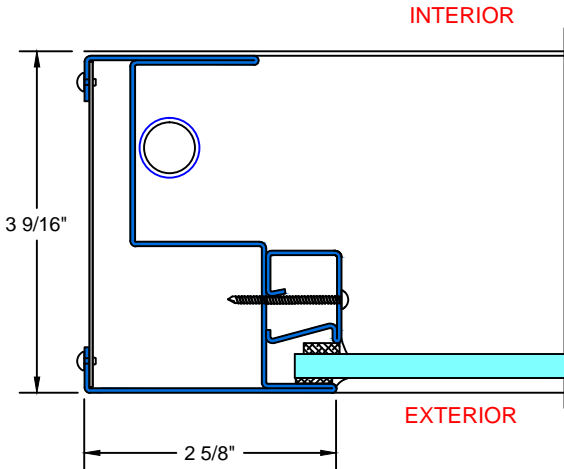

1 TYPICAL FIXED JAMB
W/ 1/4" GLASS

2 TYPICAL FIXED JAMB
W/ 3/4" GLASS



28 Canal Street, Ellenville, NY 12428
Phone (845) 647-1900