


RELIANT

TYPICAL EXTERIOR ELEVATIONS


OUTSWING DOOR / FIXED
SCALE: NOT TO SCALE

HR4500-OD SERIES


PAGE 1 OF 9

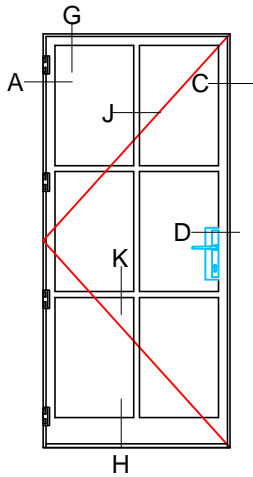


HR4523-OD

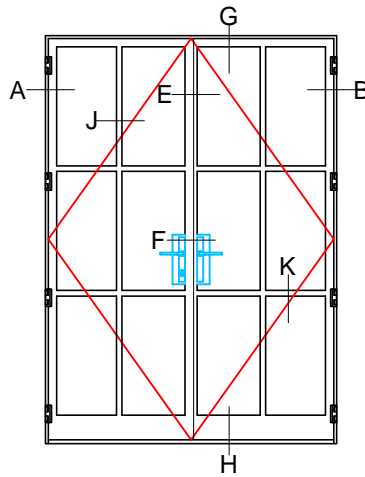


HR4543-FR-OD

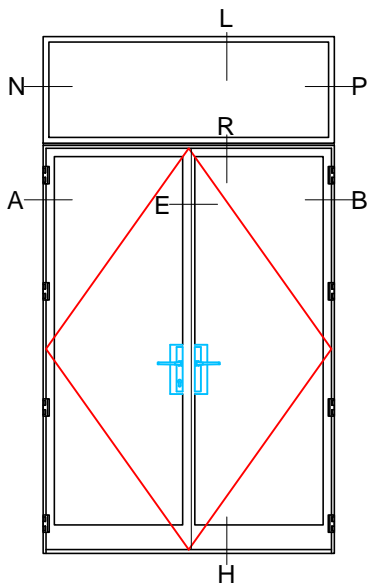

HR4522-FR-OD-FX

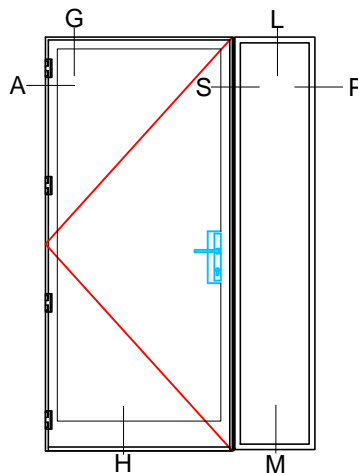

HR4521-OD-FX

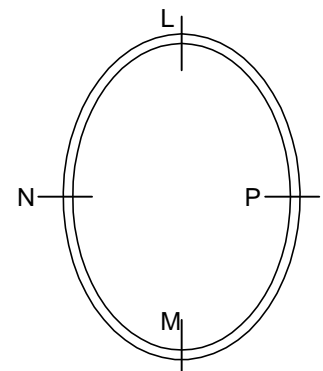

HR4511-FX OVAL



28 Canal Street, Ellenville, NY 12428
Phone (845) 647-1900


RELIANT

HR4500-OD_{SERIES}

KEY TYPICAL

OUTSWING DOOR / FIXED
SCALE: 1:2

PAGE 2 OF 9

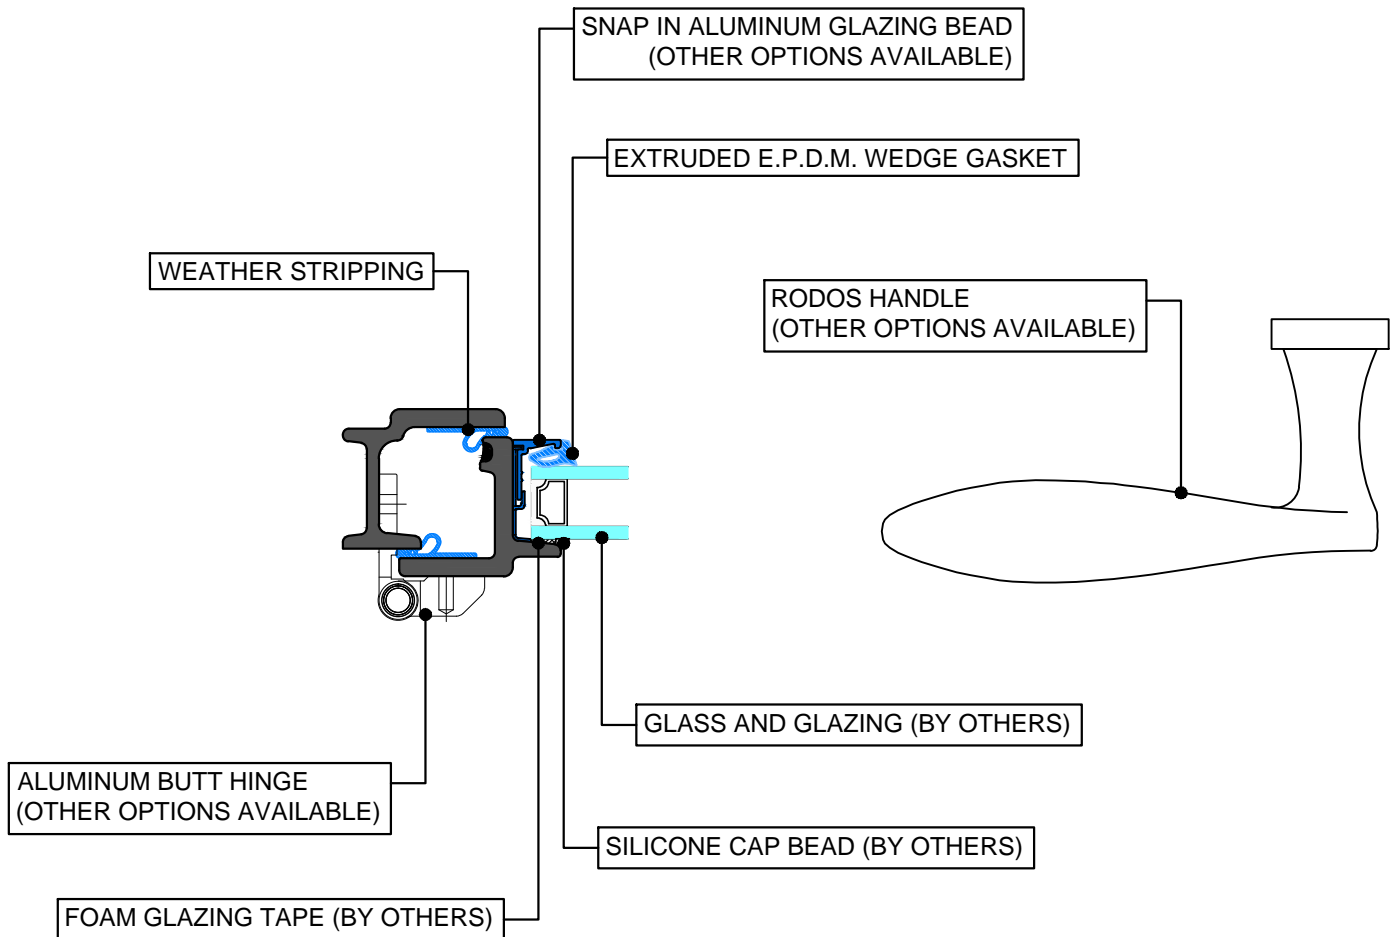

28 Canal Street, Ellenville, NY 12428
Phone (845) 647-1900

RELIANT


HR4500-OD_{SERIES}

TYPICAL DETAILS

OUTSWING DOOR / FIXED
SCALE: 1:2

PAGE 3 OF 9


INTERIOR

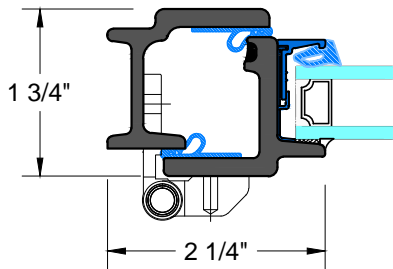

EXTERIOR

A&B TYPICAL HINGED JAMB


INTERIOR

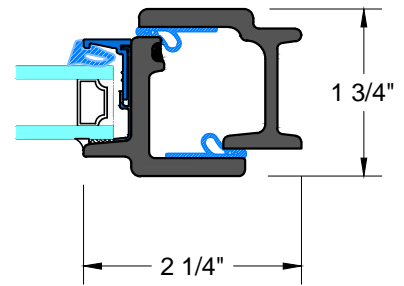

EXTERIOR

C TYPICAL LOCKING JAMB


INTERIOR

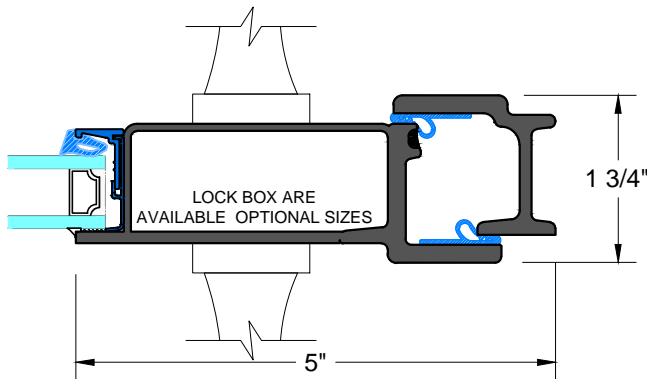

EXTERIOR

D TYPICAL SINGLE LOCKBOX

INTERIOR

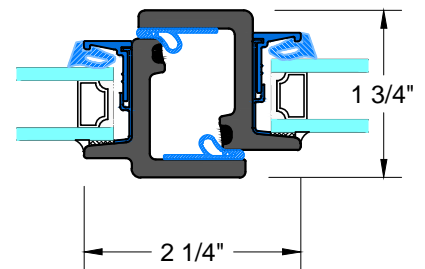

EXTERIOR

E TYPICAL FRENCH MEETING RAIL




RELIANT

TYPICAL DETAILS


HR4500-OD_{SERIES}

OUTSWING DOOR / FIXED
SCALE: 1:2

PAGE 4 OF 9

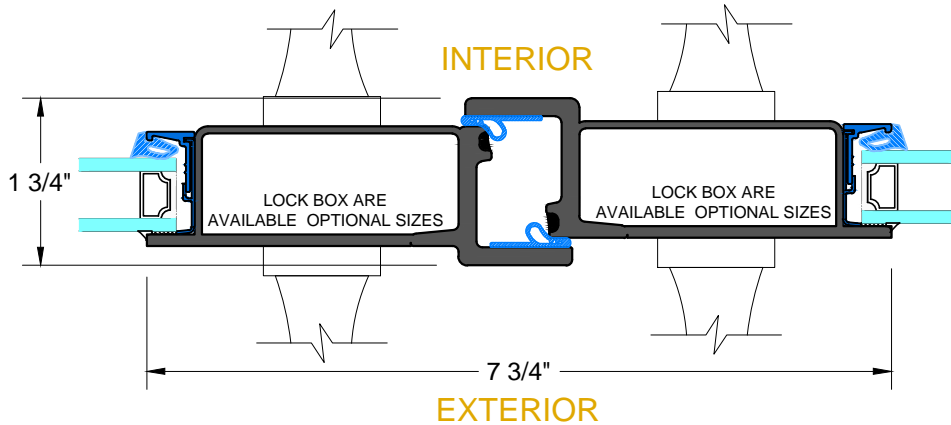

F TYPICAL FRENCH LOCKBOX

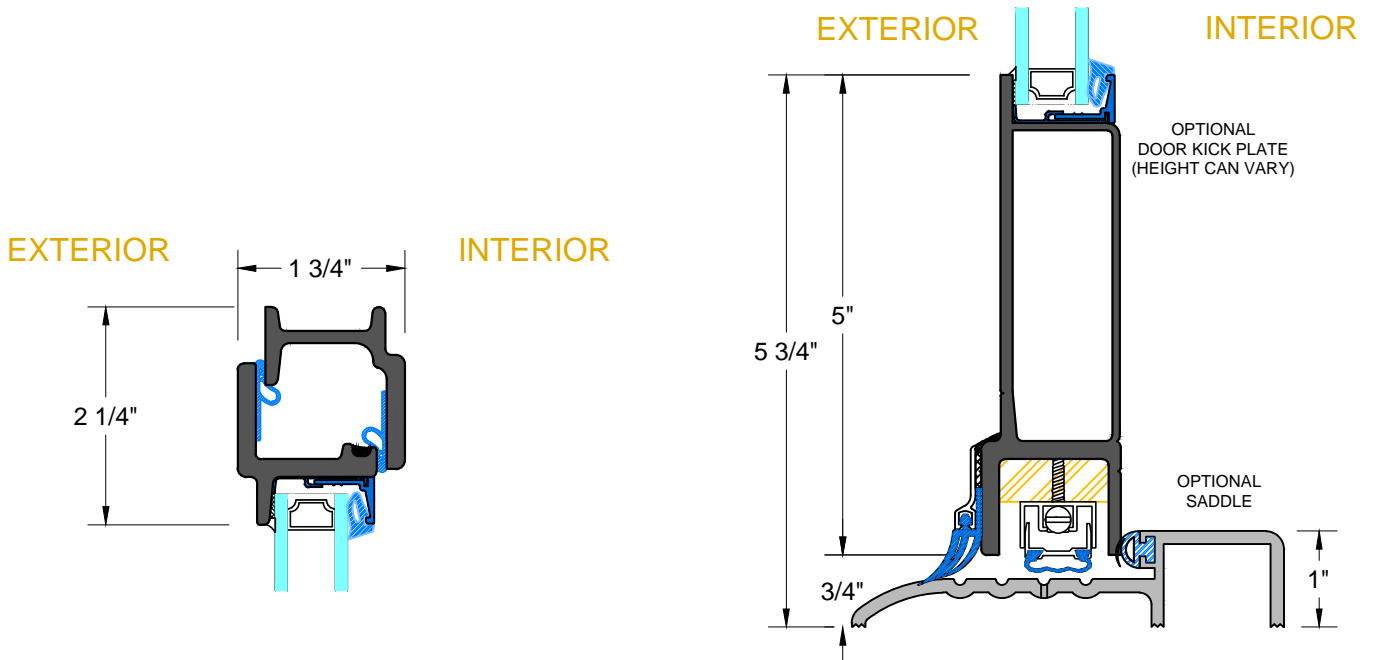


G TYPICAL HEAD

H TYPICAL KICKPLATE



28 Canal Street, Ellenville, NY 12428
Phone (845) 647-1900


INTERIOR

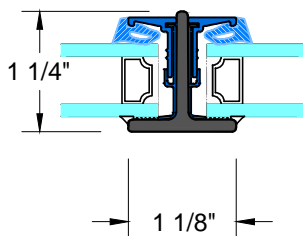

EXTERIOR

J TYPICAL VERTICAL MUNTIN


EXTERIOR

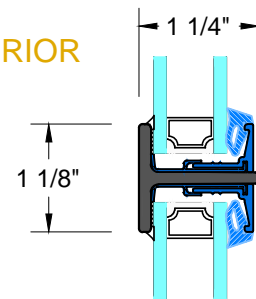

INTERIOR

K TYPICAL HORIZONTAL MUNTIN


EXTERIOR

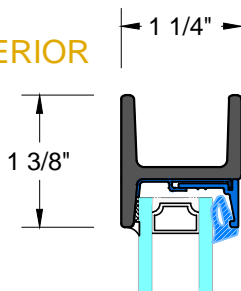

INTERIOR

L&M TYPICAL FIXED HEAD & SILL

INTERIOR

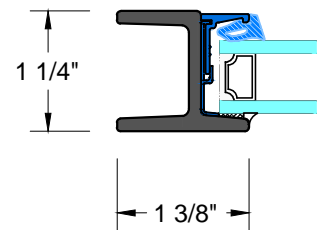

EXTERIOR

N&P TYPICAL FIXED JAMB


RELIANT

HR4500-OD_{SERIES}

TYPICAL DETAILS

OUTSWING DOOR / FIXED
SCALE: 1:2

PAGE 6 OF 9

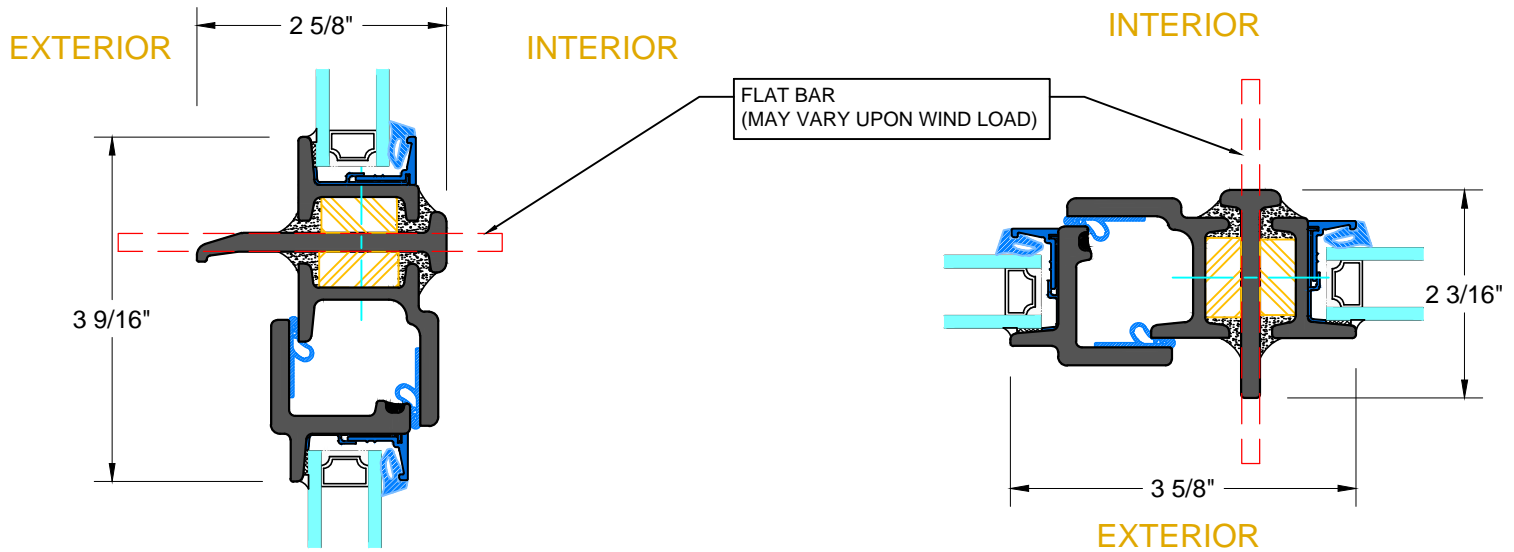


R TYPICAL STACKING MULLION

S TYPICAL JOINING MULLION



28 Canal Street, Ellenville, NY 12428
Phone (845) 647-1900


INTERIOR

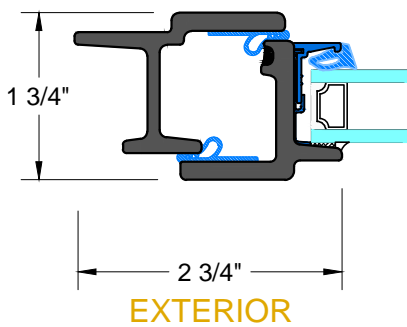

1

TYPICAL
INTERIOR FLANGE


INTERIOR

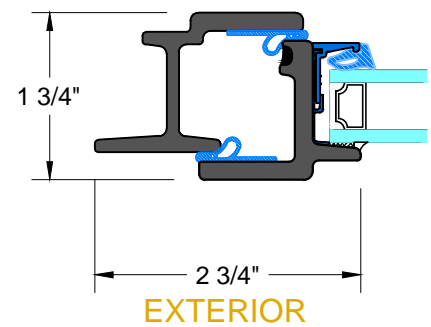

2

TYPICAL
EXTERIOR FLANGE


INTERIOR

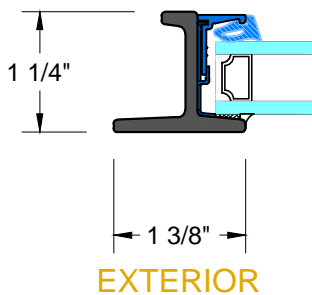

3

TYPICAL FIXED
EXTERIOR FLANGE

INTERIOR

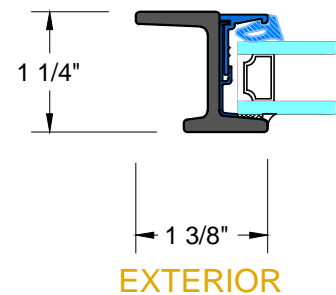

4

TYPICAL FIXED
INTERIOR FLANGE
















RELIANT

INTERIOR GLAZING OPTIONS

HR4500-OD_{SERIES}

OUTSWING DOOR / FIXED
SCALE: 1:2

PAGE 8 OF 9

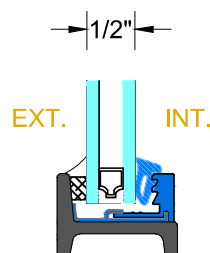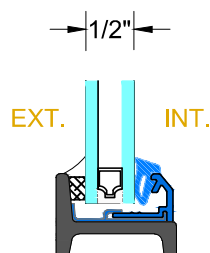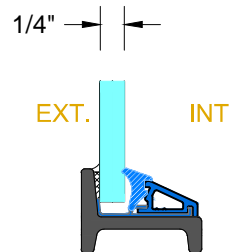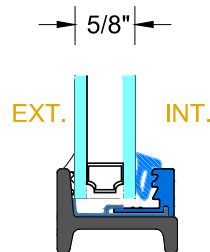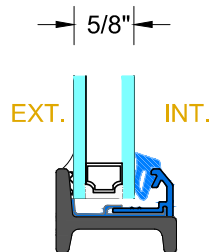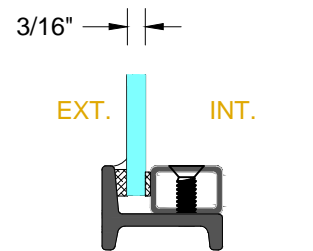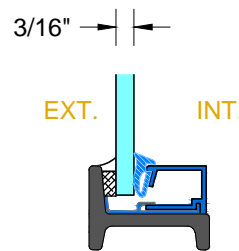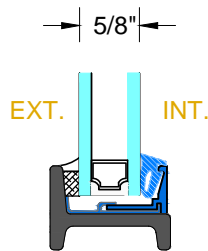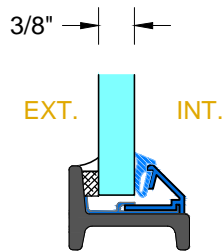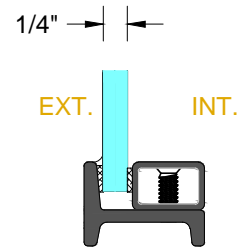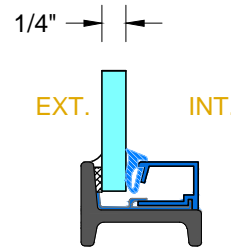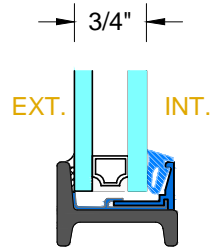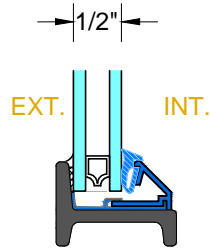

28 Canal Street, Ellenville, NY 12428
Phone (845) 647-1900

RELIANT

EXTERIOR GLAZING OPTIONS

HR4500-OD_{SERIES}

OUTSWING DOOR / FIXED
SCALE: 1:2

PAGE 9 OF 9

